


NOTE: PROPOSED ARTWORK AREA HIGHLIGHTED IN RED

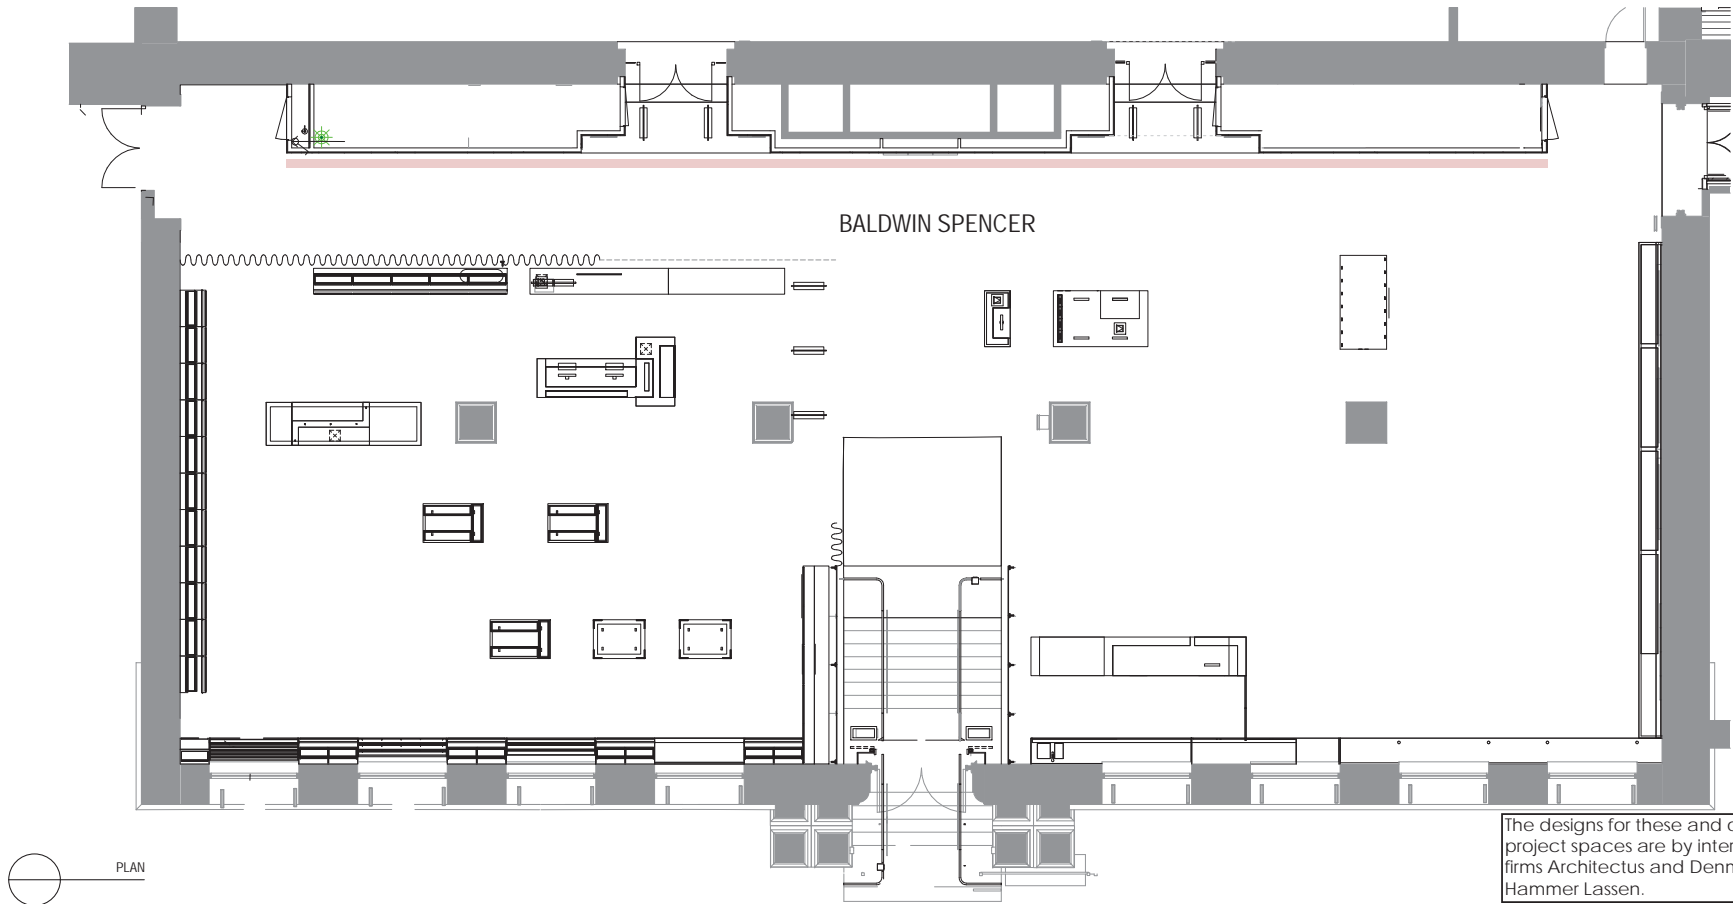

The designs for these and other Vision 2020 project spaces are by internationally acclaimed firms Architectus and Denmark's Schmidt Hammer Lassen.

NOTE: The contractor must verify all dimensions on site before commencing any work or production of any shop drawings. Work to figured dimensions when given; written dimensions take precedence over scaled drawings. All dimensions are given in millimetres unless otherwise stated. This drawing remain the property of State Library of Victoria and must be returned upon request. Reproduction in part or in whole is prohibited without authorisation

PROJECT: Baldwin Spencer Artwork  
AREA: Baldwin Spencer  
DRAWING TITLE: Baldwin Spencer Plan & Elevation

Drawn By DC  
Scale NTS  
Phase: FOR INFORMATION ONLY


Checked By DC

Date 22 - 03 - 18

Drawing 01

REV 00

NOTE: PROPOSED ARTWORK  
AREA HIGHLIGHTED IN RED

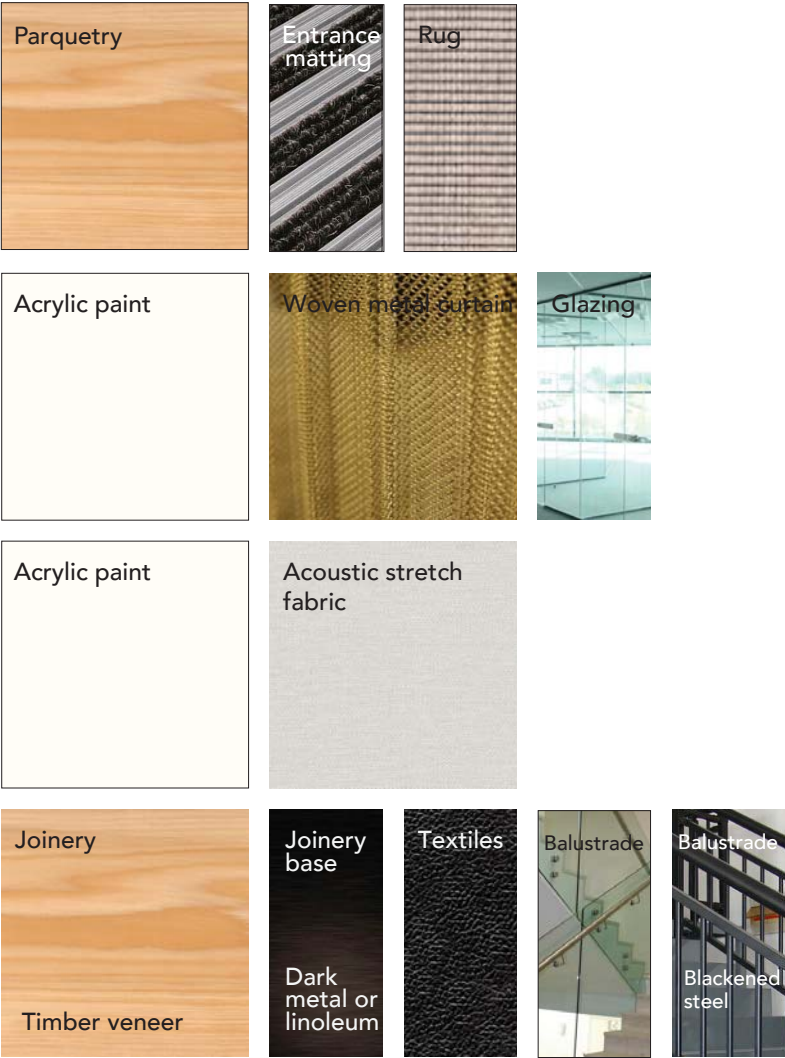

MATERIAL PALETTE



BALDWIN SPENCER PROPOSED INTERIOR



VIEW FROM RUSSELL STREET

The designs for these and other Vision 2020 project spaces are by internationally acclaimed firms Architectus and Denmark's Schmidt Hammer Lassen.



NOTE: The contractor must verify all dimensions on site before commencing any work or production of any shop drawings. Work to figured dimensions when given; written dimensions take precedence over scaled drawings. All dimensions are given in millimetres unless otherwise stated. This drawing remain the property of State Library of Victoria and must be returned upon request. Reproduction in part or in whole is prohibited without authorisation

PROJECT: Baldwin Spencer Artwork  
AREA: Baldwin Spencer  
DRAWING TITLE: Baldwin Spencer Proposed Conditions

Drawn By DC  
Scale NTS  
Phase: FOR INFORMATION ONLY

Checked By DC

Date 22 - 03 - 18

REV 00

Drawing 02